


WINDOW HEADER HEIGHT TO BE 88 1/4" AFF. UNLESS OTHERWISE NOTED.

SECOND LEVEL FLOOR PLAN

SCALE: 1/4" = 1'-0"

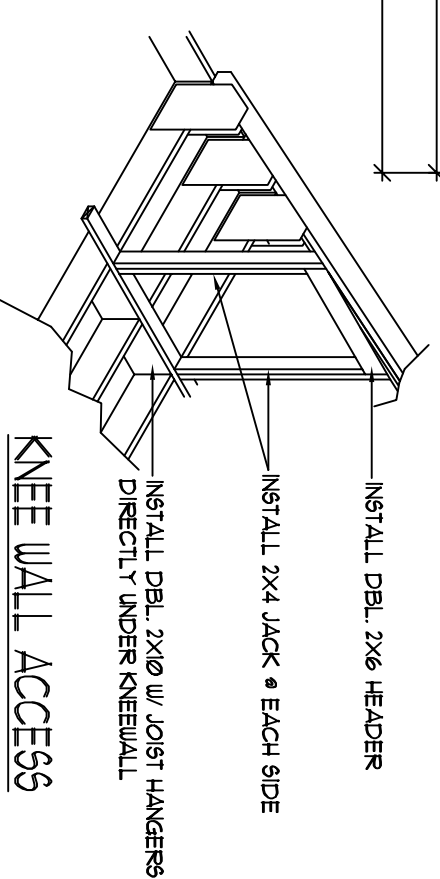

NOTE: ONLY ONE HOUSE MAY BE BUILT UTILIZING THE PLANS THAT ARE DESIGNATED FOR THIS CONTRACT JOB

NATIONWIDE
Homes

CUSTOM HOME BARS
EXPERTLY DESIGNED HOMES


P.O. BOX 5511 MARTINSVILLE, VA 24115
1100 RIVES ROAD, MARTINSVILLE, VA 24115
(716) 632-1100
FAX (716) 632-1101
WWW.NATIONWIDECUSTOMHOMES.COM

PLAN NAME: SPECIAL
COLLECTION/SERIES: MAIN STREET
DESIGN DATE:
REV. DATE:
REV. BY:


DWG. BY:
CHK. BY:
REV. DATE:
REV. BY:

PURCHASER: LIZZIO DEVELOPMENT GROUP (VENTURELLA)
JOB NO.: 75204-11
CONTRACT NO.: 192925
PROCESS DATE: 10-10-11
CHANGE ORDER DATE:
PRODUCTION DATE:

DWG. BY:
CHK. BY: JDM

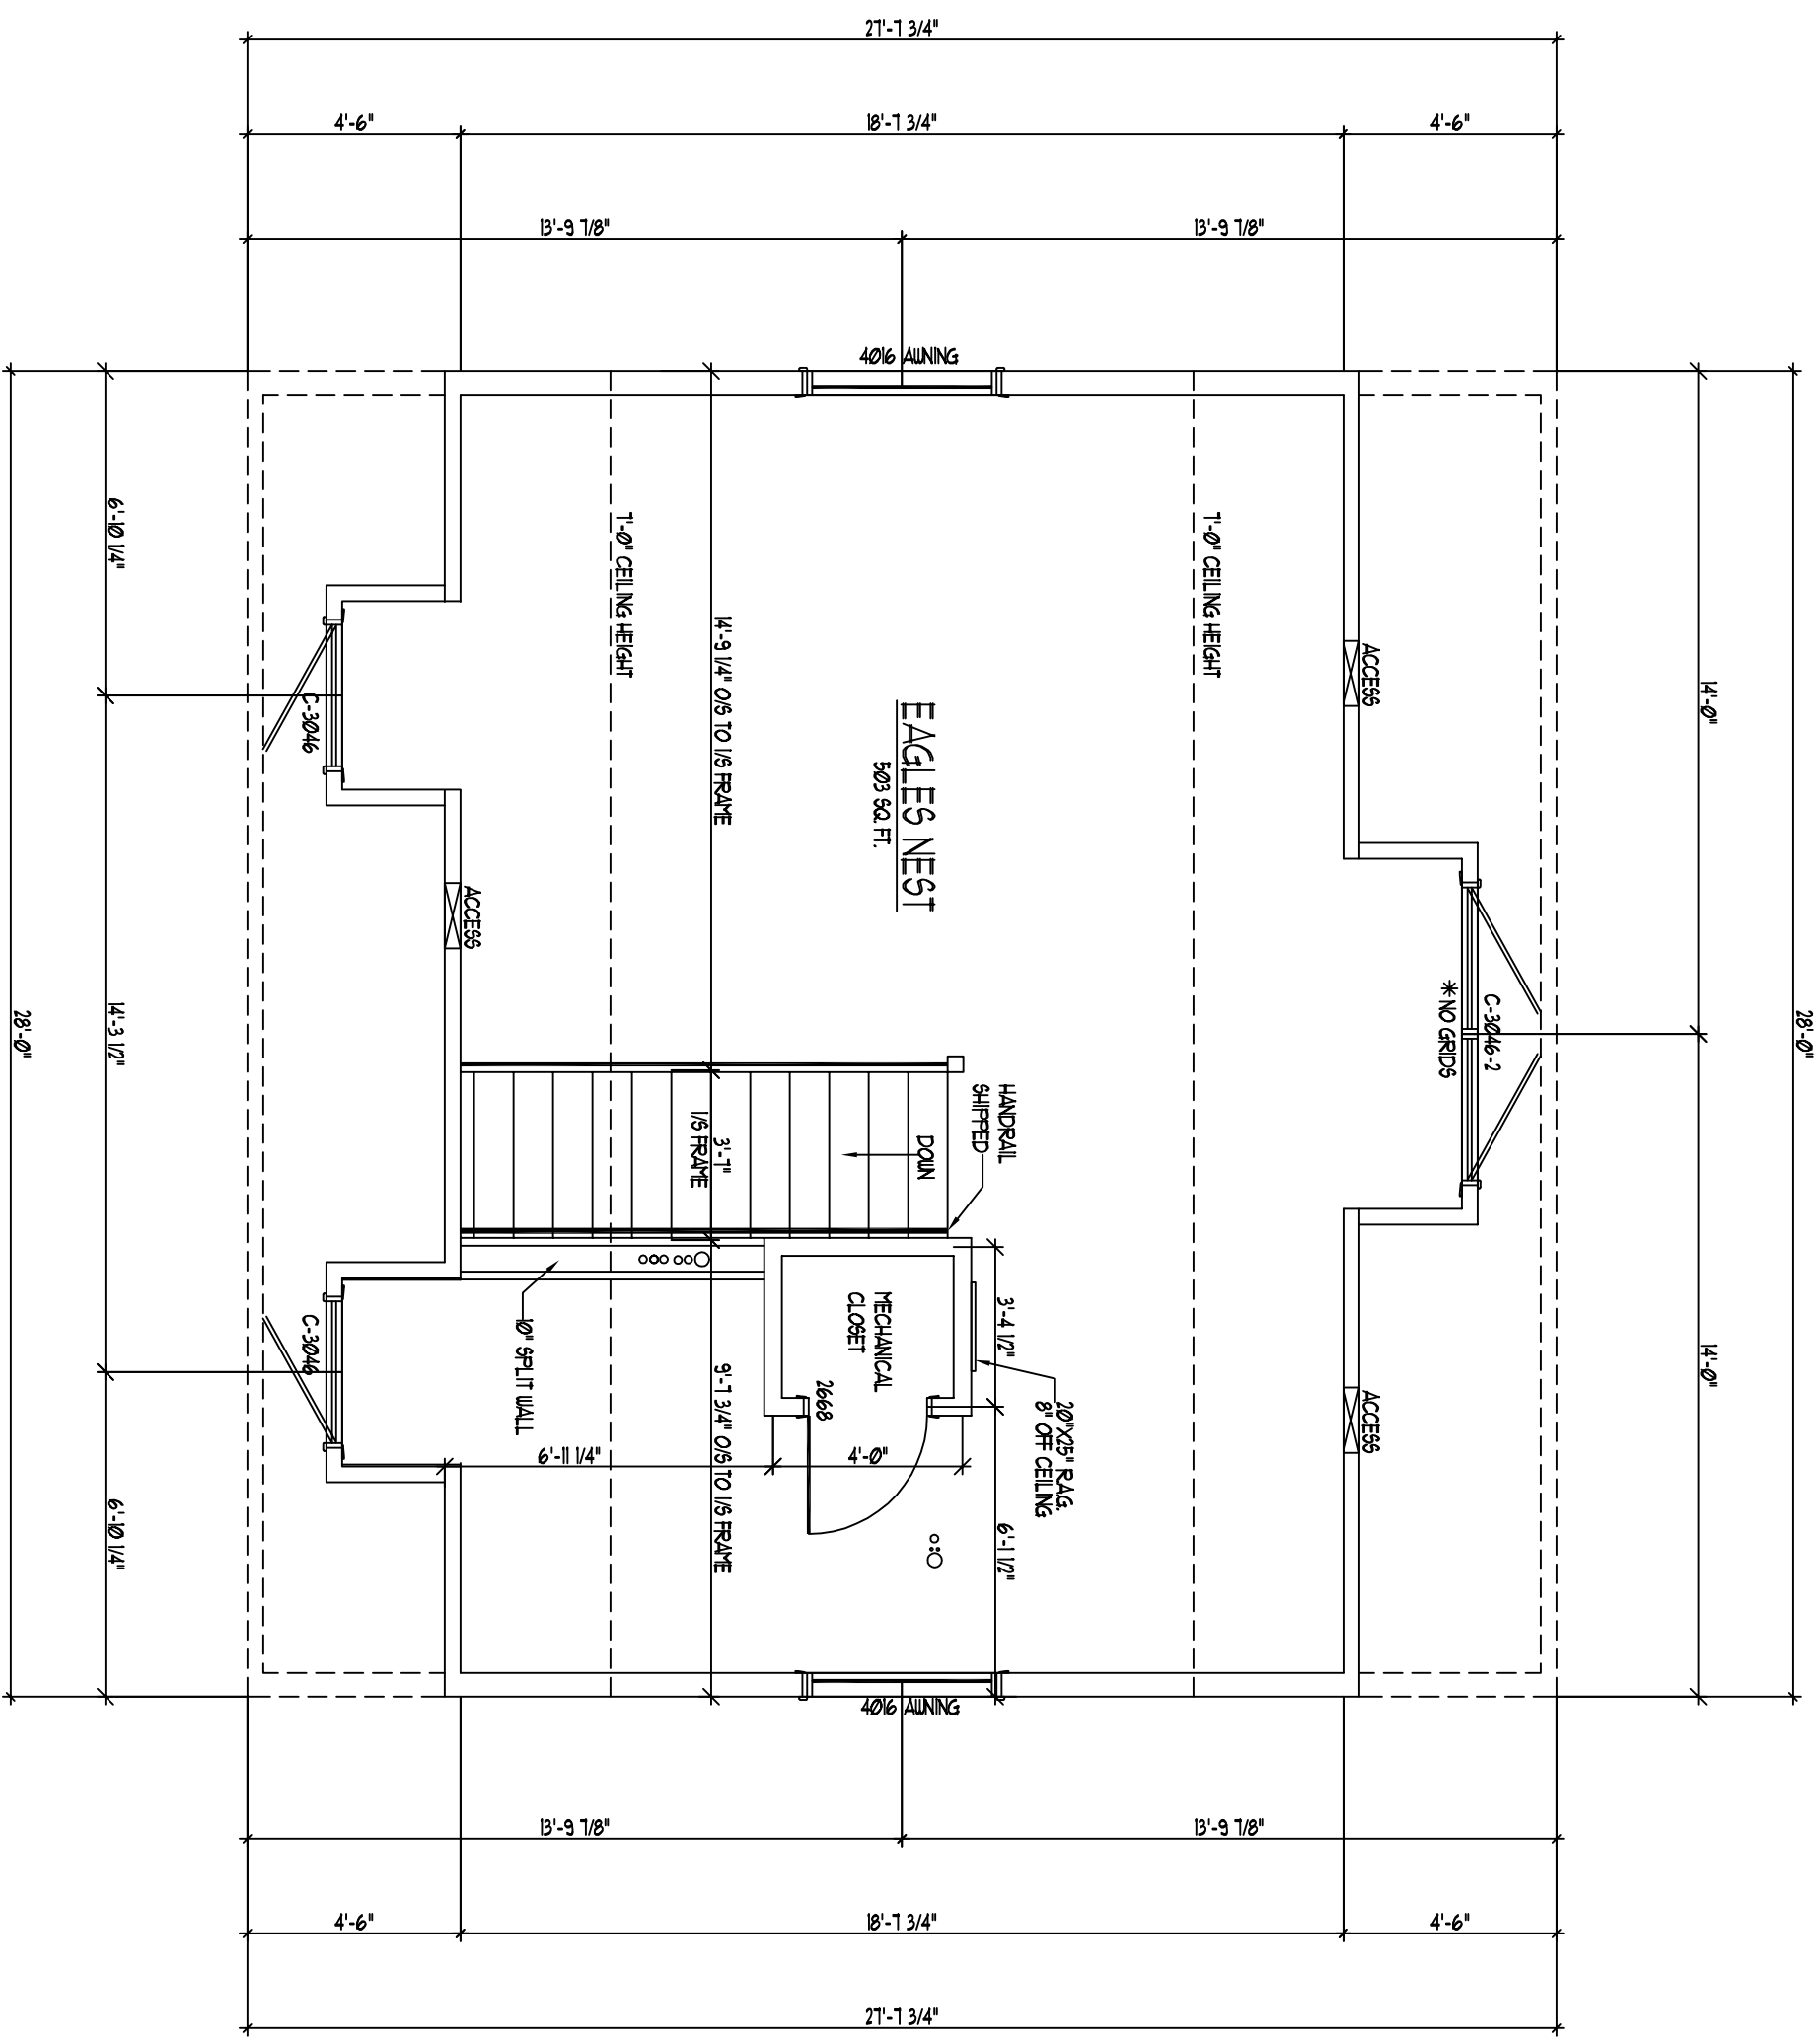

THIRD LEVEL FLOOR PLAN
SCALE: 1/4"=1'-0"

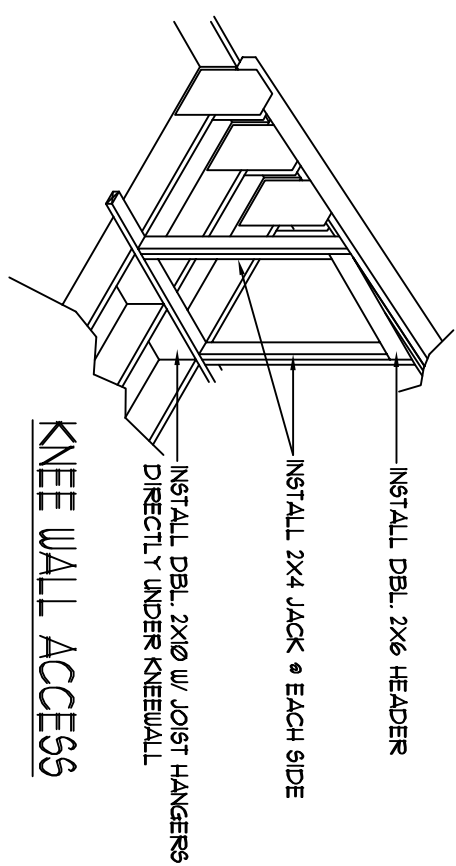

NOTE: ONLY ONE HOUSE MAY BE BUILT UTILIZING THE PLANS THAT ARE DESIGNATED FOR THIS CONTRACT JOB


NATIONWIDE
homes
CUSTOM MADE EASY
COSTLY TO BEAT PRICES

P.O. BOX 5511 MARTINSVILLE, VA 24115
1100 RIVES ROAD, MARTINSVILLE, VA 24115
(716) 632-1100
FAX (716) 632-1101
WWW.NATIONWIDECUSTOMHOMES.COM

PLAN NAME:	SPECIAL
COLLECTION/SERIES:	MAIN STREET
DESIGN DATE:	
REV. DATE:	
REV. DATE:	

PURCHASER:	LIZZIO DEVELOPMENT GROUP (VENTURELLA)
JOB NO.:	19204-11
PROCESS DATE:	10-10-11
CHANGE ORDER DATE:	
PRODUCTION DATE:	

PAGE NO.

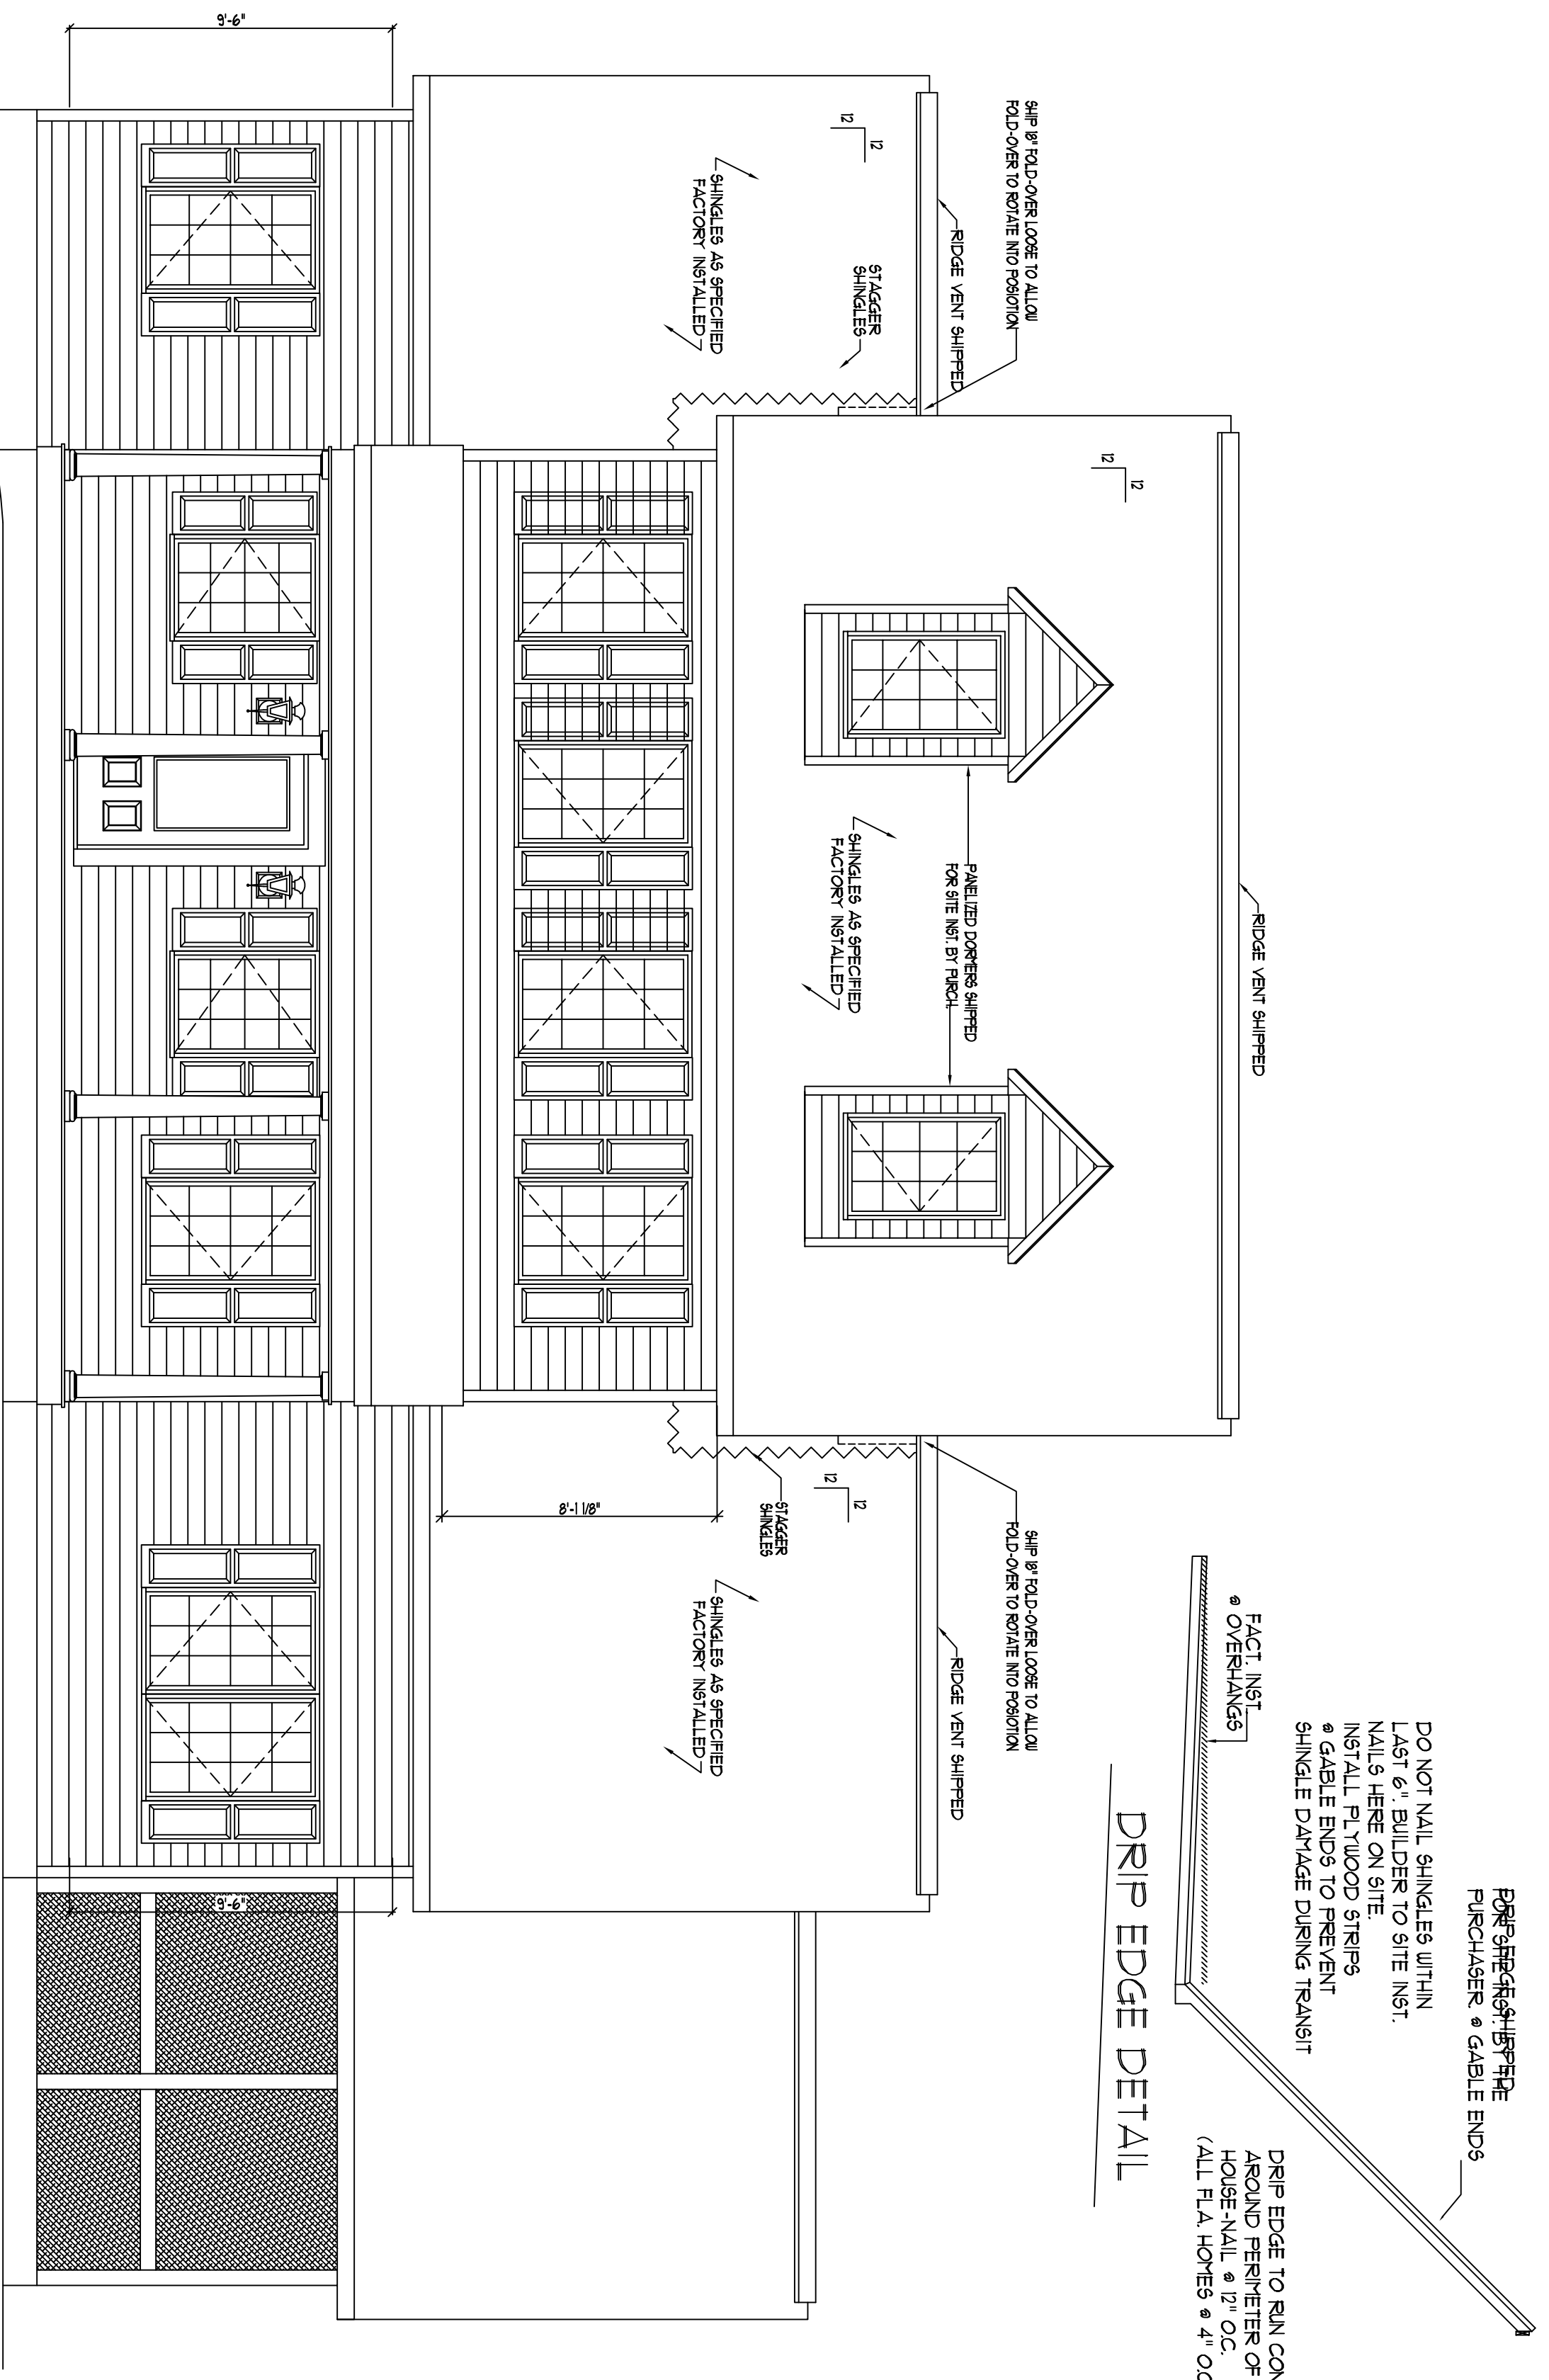

FRONT ELEVATION

SCALE - 1/4" = 1'-0"


OMIT SIDING - INSTALL VINYL SOFFIT & FASCIA ON FRONT & REAR
 INST VINYL SOFFIT ON GABLE ENDS - OMIT FASCIA ON GABLE ENDS

NOTE: ONLY ONE HOUSE
 MAY BE BUILT UTILIZING
 THE PLANS THAT ARE
 DESIGNATED FOR THIS
 CONTRACT JOB

NATIONWIDE
Homes
 CUSTOM HOME BUILDER
 CONTRACT HOME BUILDERS


P.O. BOX 5511 MARTINSVILLE, VA 24115
 1100 RIVES ROAD MARTINSVILLE, VA 24115
 (776) 632-1100
 FAX (776) 632-1181
 WWW.NATIONWIDECUSTOMHOMES.COM

PLAN NAME: SPECIAL		PURCHASER: LIZZIO DEVELOPMENT GROUP (VENTURELLA)	
COLLECTION/SERIES: MAINSTREET		JOB NO: 198804-11	
DESIGN DATE:	DWG. BY:	CONTRACT NO: 192925	DWG. BY: CR
REV. DATE:	REV. BY:	CHANGE ORDER DATE:	CHK. BY: JBY
REV. DATE:	REV. BY:	PRODUCTION DATE:	DWG. BY:

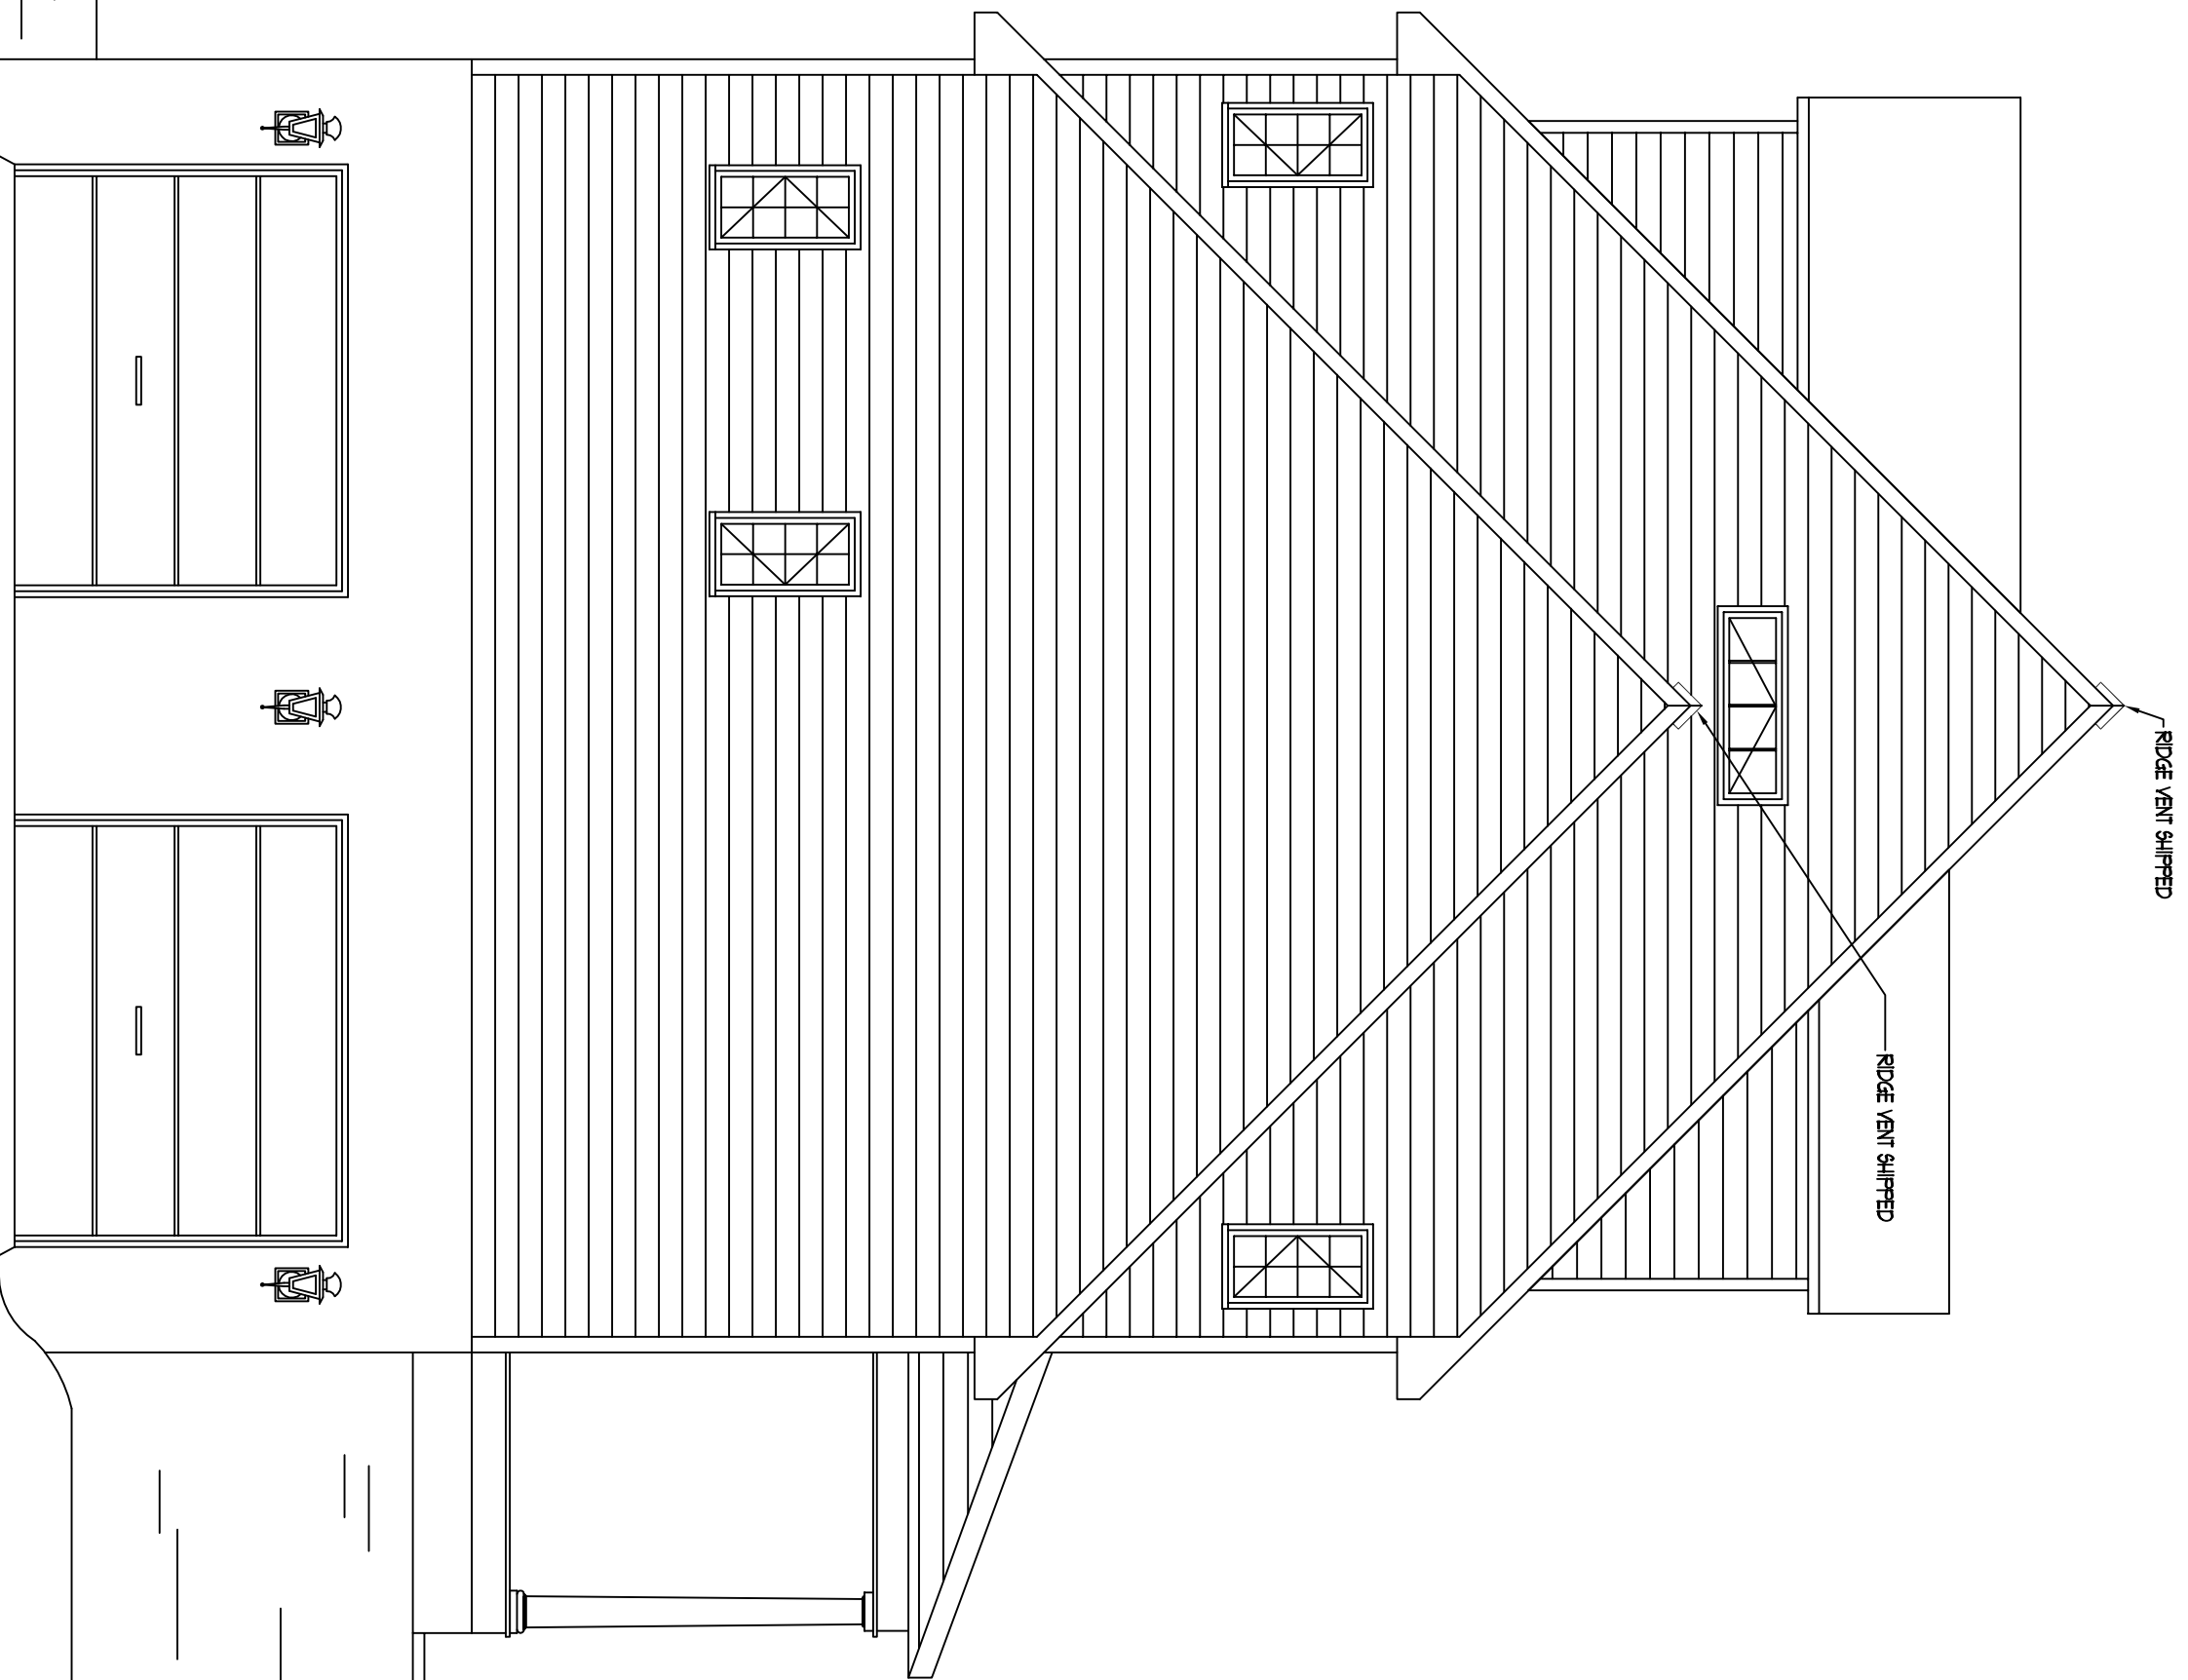

LEFT ELEVATION

SCALE - 1/4" = 1'-0"

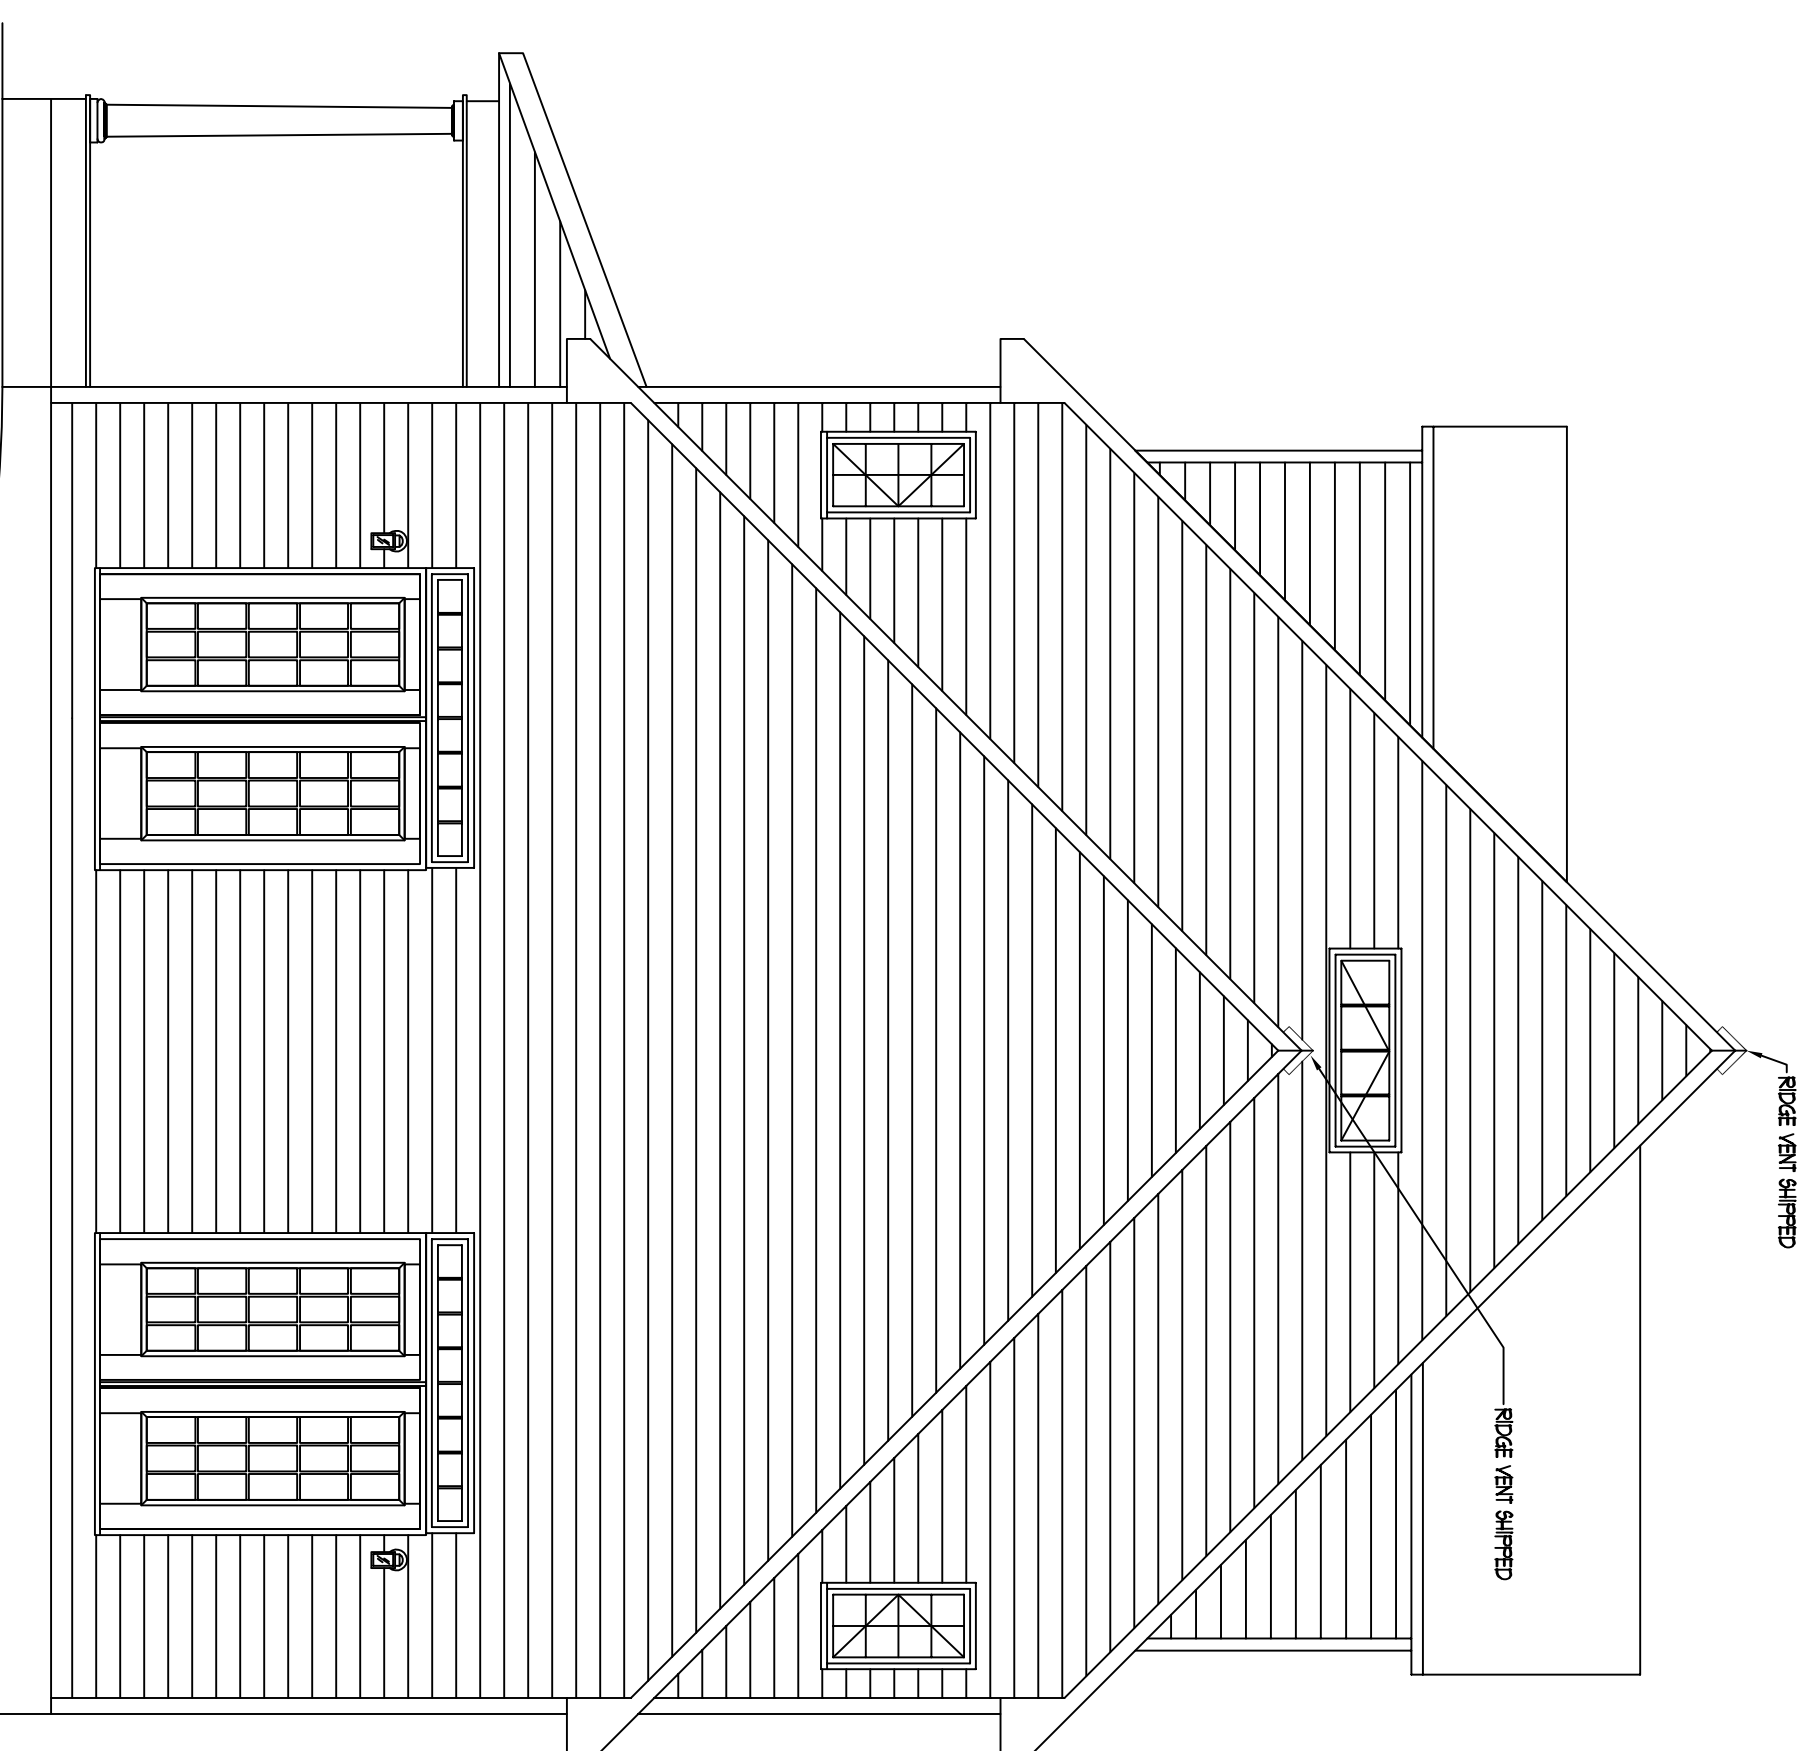

RIGHT ELEVATION

SCALE - 1/4" = 1'-0"

NOTE: ONLY ONE HOUSE
MAY BE BUILT UTILIZING
THE PLANS THAT ARE
DESIGNATED FOR THIS
CONTRACT JOB

NATIONWIDE
homes
CUSTOM MADE BARS
CORPORATION
1100 RIVERS ROAD, MARTINSVILLE, VA 24115
P.O. BOX 5511 MARTINSVILLE, VA 24115
(716) 632-1100
FAX (716) 632-1181
WWW.NATIONWIDECUSTOMHOMES.COM


PLAN NAME: SPECIAL
COLLECTION/SERIES: MAIN STREET
DESIGN DATE:
REV. DATE:
REV. DATE:

DWG. BY:
CHK. BY:
REV. BY:
REV. BY:
REV. BY:

PURCHASER: LIZZIO DEVELOPMENT GROUP (VENTURELLA)
JOB NO.: M5824-11
PROCESS DATE: 10-10-11
CHANGE ORDER DATE:
PRODUCTION DATE:

CONTRACT NO.: 192925
DWG. BY: CR
CHK. BY: JDM
DWG. BY:

PAGE NO.

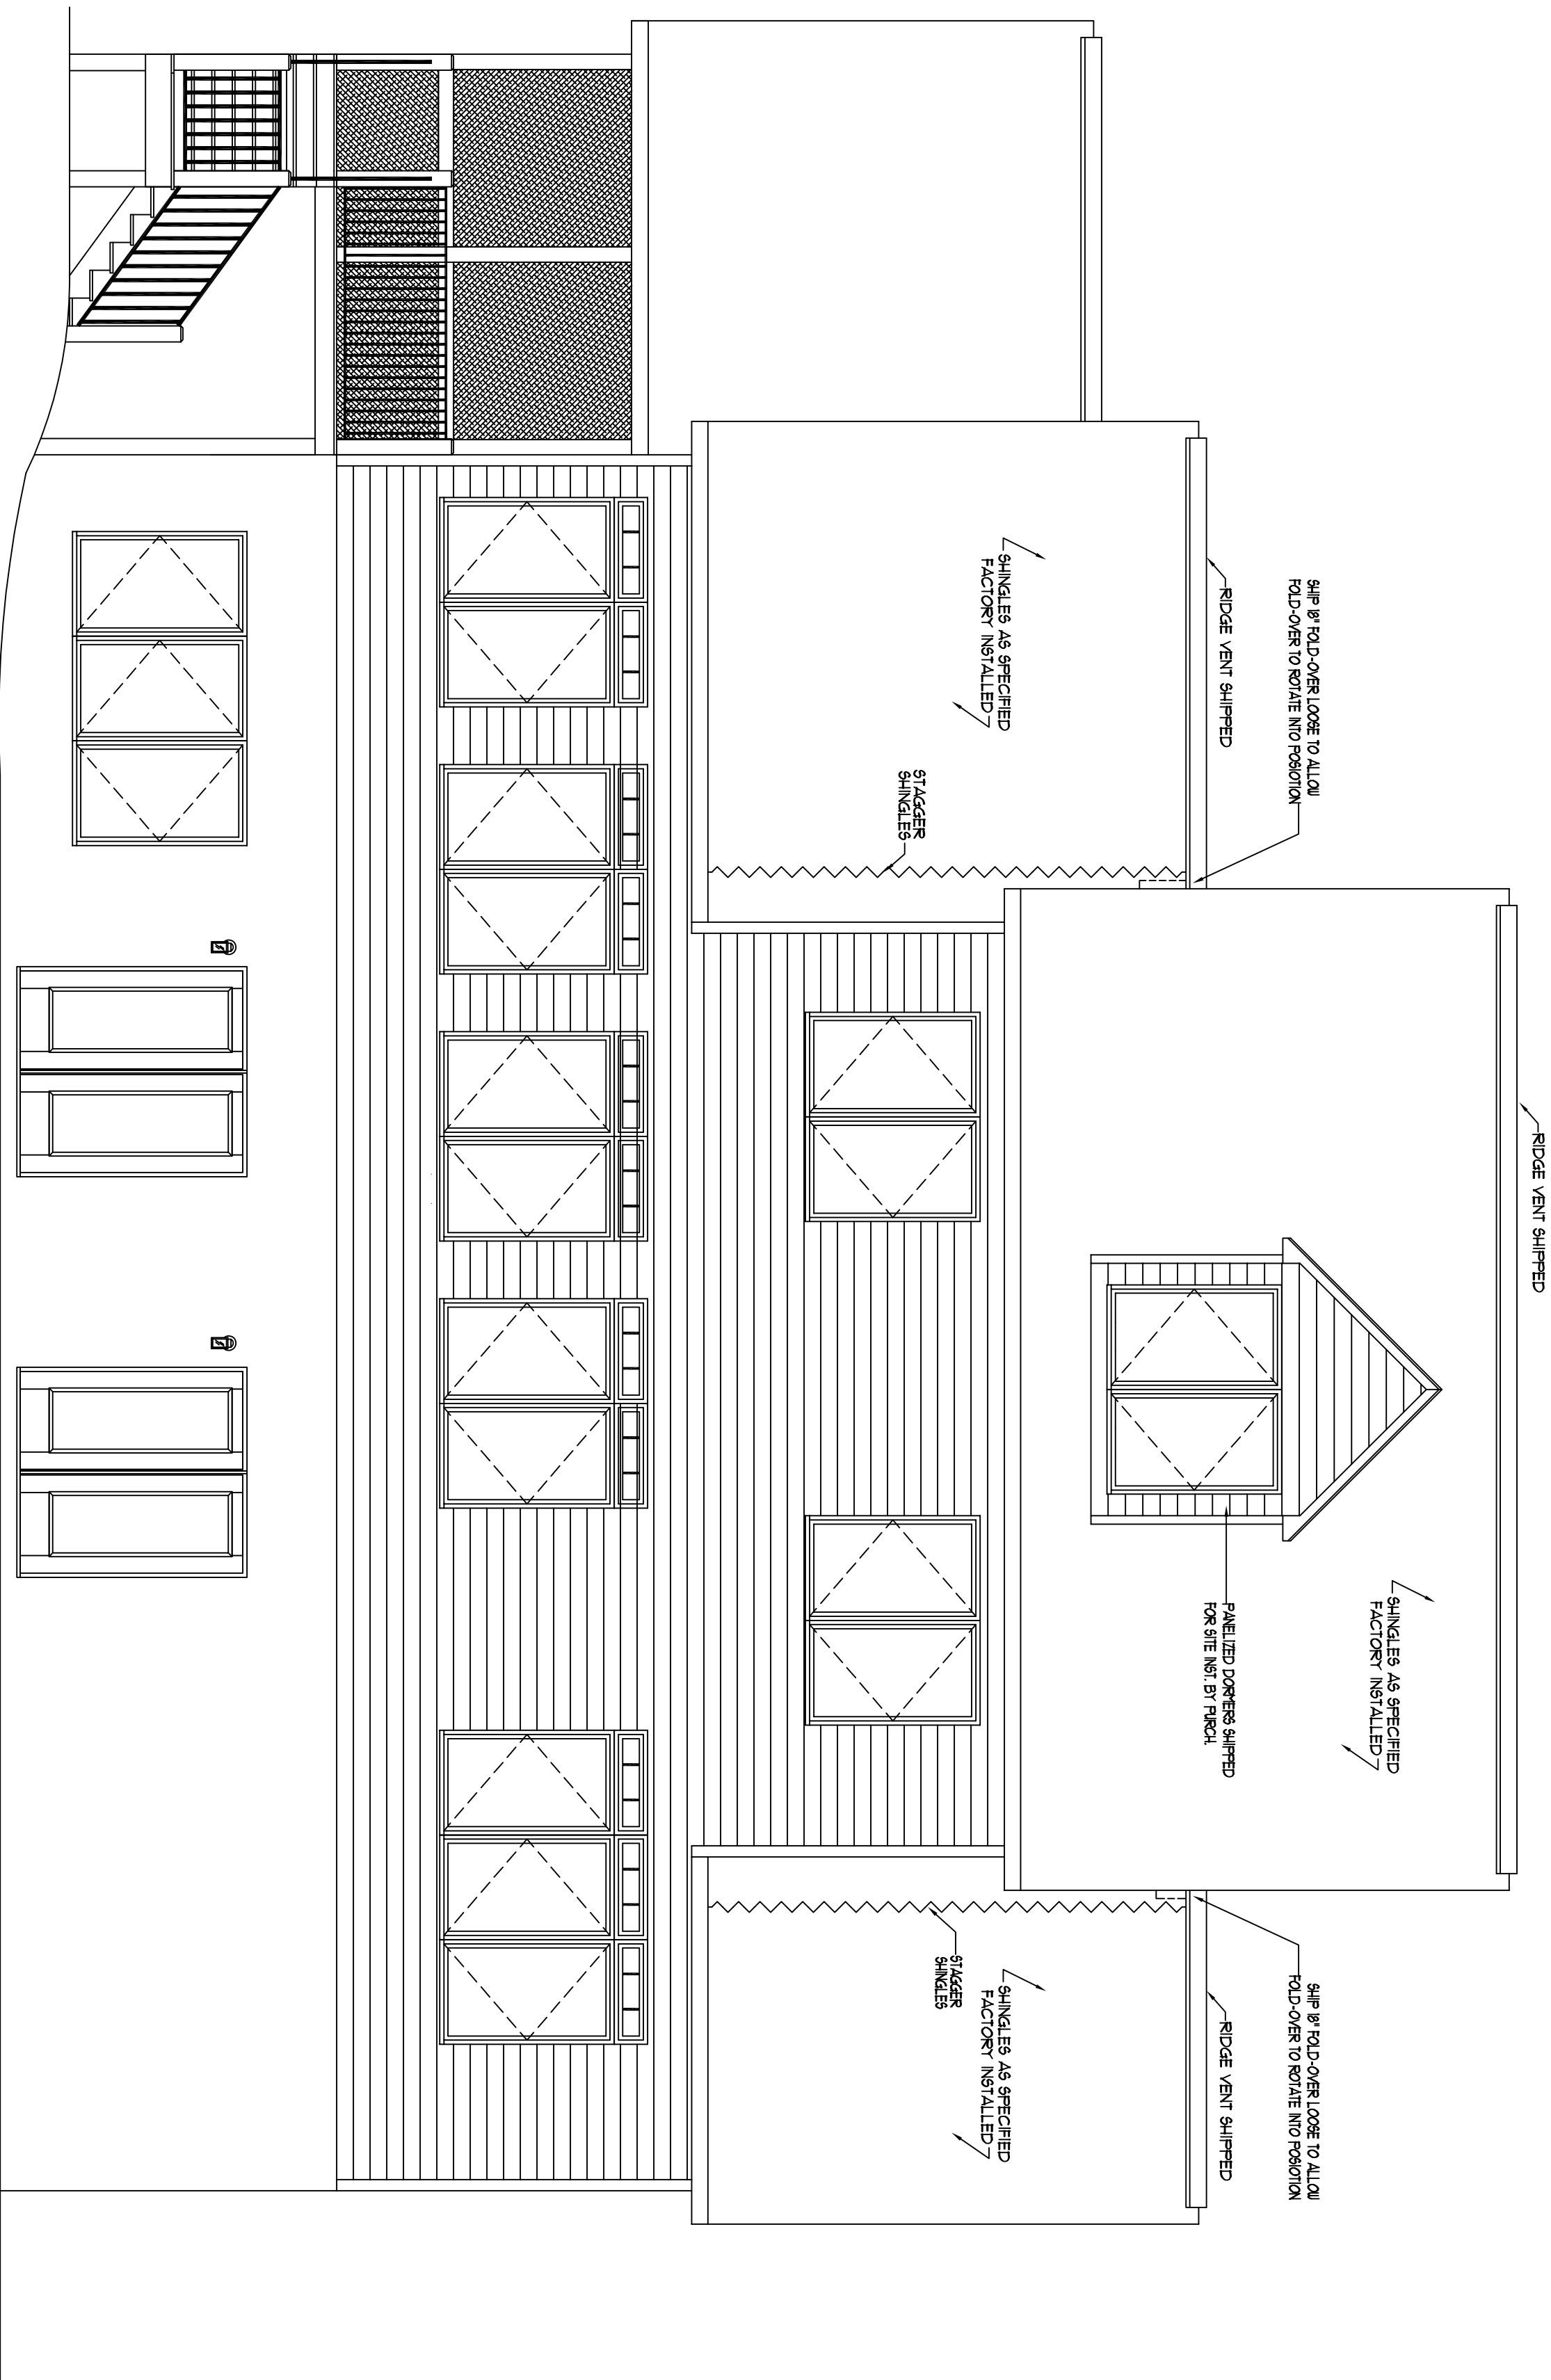

REAR ELEVATION

SCALE - 1/4" = 1'-0"

NOTE: ONLY ONE HOUSE MAY BE BUILT UTILIZING THE PLANS THAT ARE DESIGNATED FOR THIS CONTRACT JOB

NATIONWIDE
homes
 CUSTOM MADE BRICK
 CONSTRUCTION

P.O. BOX 5511 MARTINSVILLE, VA. 24115
 1100 RIVER ROAD, MARTINSVILLE, VA. 24115
 (716) 632-1100
 FAX (716) 632-1181
 WWW.NATIONWIDECONSTRUCTION.COM

PLAN NAME:	SPECIAL
COLLECTION/SERIES:	MAIN STREET
DESIGN DATE:	
REV. DATE:	
REV. DATE:	

PURCHASER:	LIZZO DEVELOPMENT GROUP (VENTURELLA)
JOB NO.:	19804-11
CONTRACT NO.:	192925
PROCESS DATE:	10-10-11
CHANGE ORDER DATE:	
PRODUCTION DATE:	

PAGE NO.