



1100 RICES ROAD, WATKINSVILLE, VA 20142
(202) 432-7100
WWW.NATIONWIDECUSTOMHOMES.COM

NOTE: ONLY ONE HOUSE
MAY BE BUILT USING
THE PLANS THAT ARE
DESIGNATED FOR THIS
CONTRACT JOB

PROCESS DATE & BY: 8-15-24 AH
PLOT DATE: 8-8-2025 B.M.

PURCHASER: LIZZO DEVELOPMENT (SPEC #2)

CONTRACT NO.: 188944


JOB NO.: 7-24

COLLECTION SERIES: HOMESTEAD SERIES

PLAN REVISION DATE: 5-8-2025

ALL RIGHTS RESERVED

DATE NO.

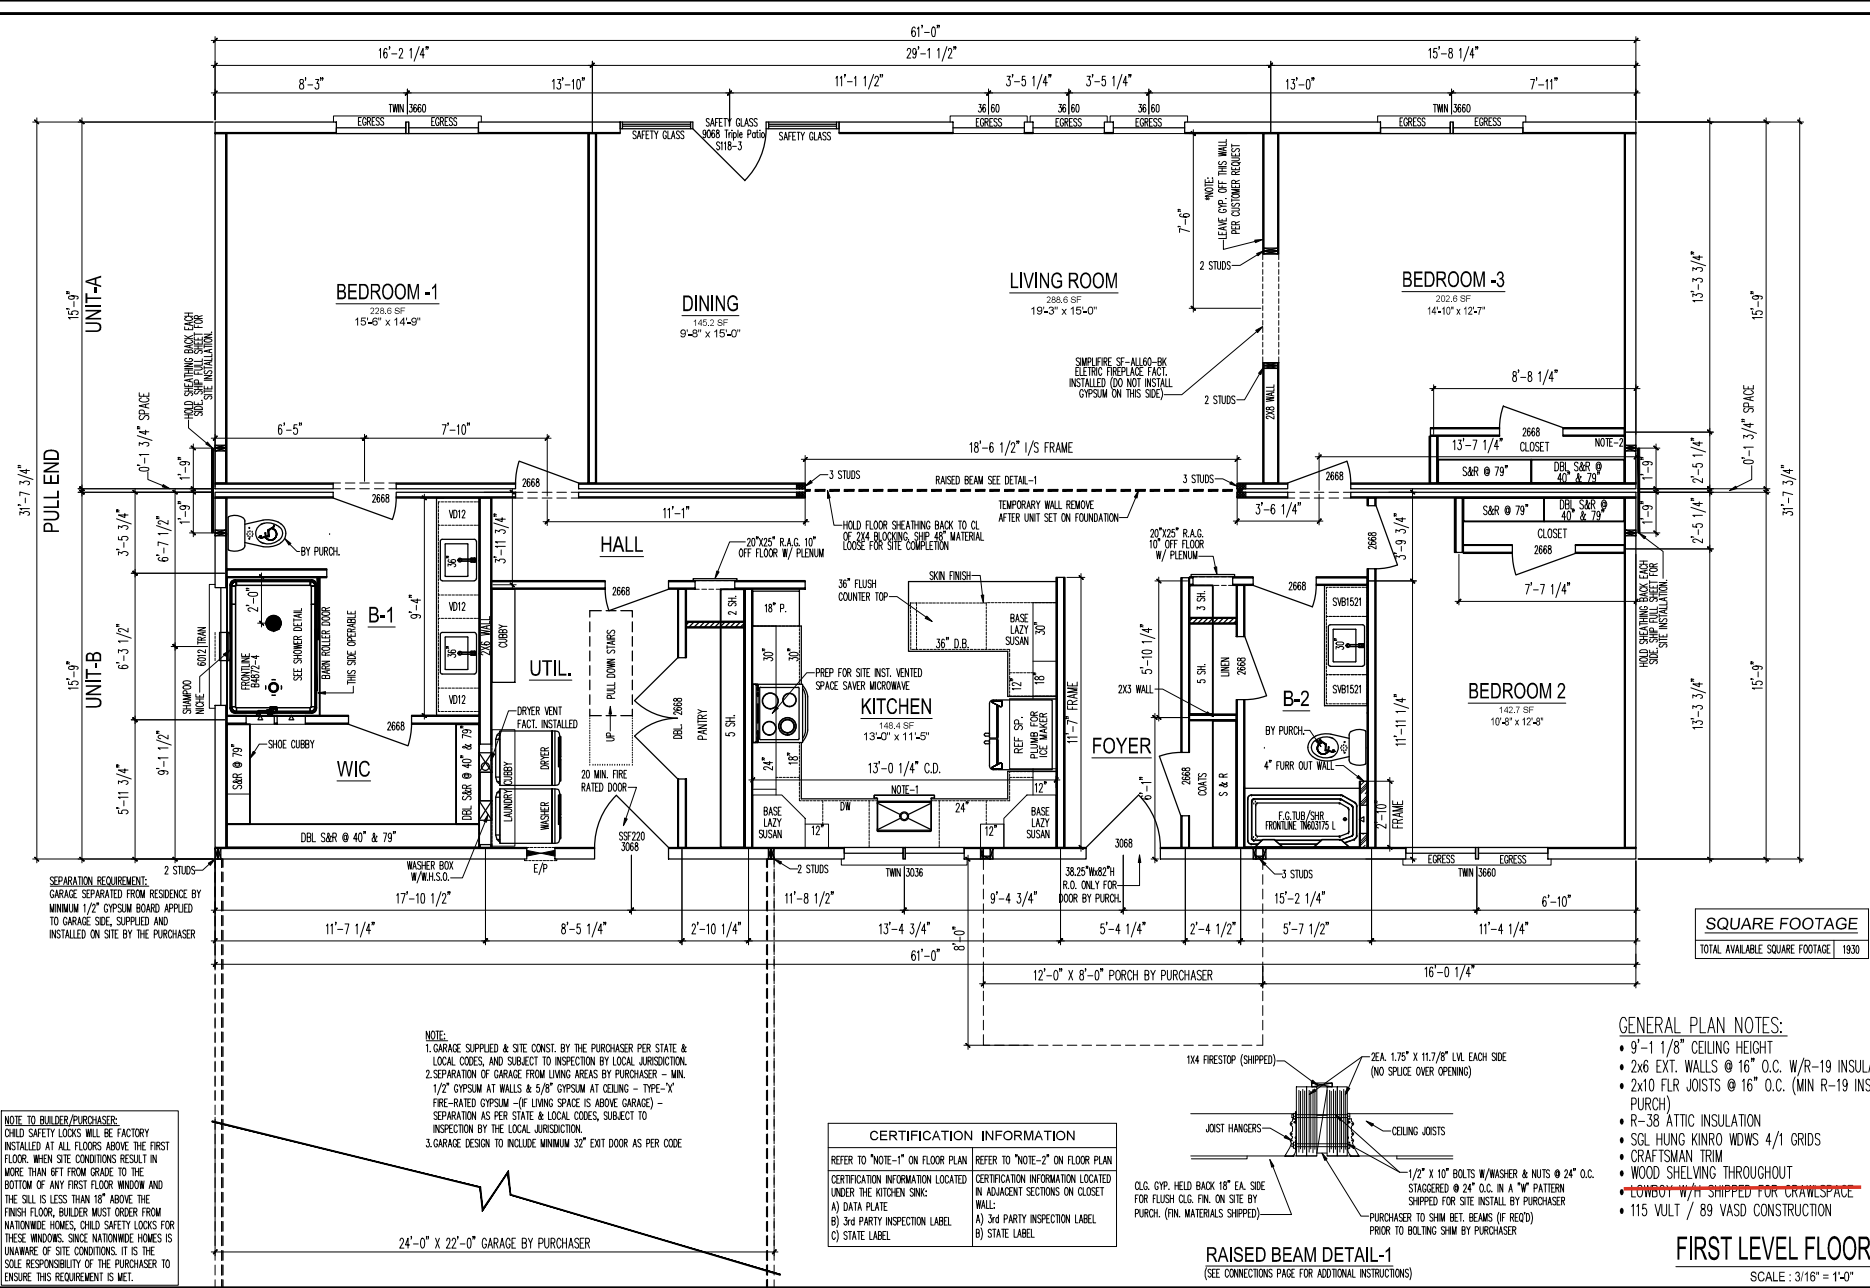

FIRST LEVEL FLOOR PLAN
SCALE: 3/16" = 1'-0"