



THE BRIARWOOD

**1930 SF 3 BED 2 BA
24' X 22 GARAGE**




1100 RICES ROAD, WATKINSVILLE, VA 20112
(202) 432-7100
WWW.NATIONWIDECUSTOMHOMES.COM

NOTE: ONLY ONE HOUSE
MAY BE BUILT UTILIZING
THE PLANS THAT ARE
DESIGNATED FOR THIS
CONTRACT JOB

PURCHASER: Lizzio Development (Spec'ed)
JOB NO.: 7-24
CONTRACT NO.: 180914
PROCESS DATE & BY:
BLACKLINE DATE & BY:
PLAN REVISION DATE: 5/14/2025 JWA/3 PLOTTED: 5/14/2025 HES/M

PLAN NAME: XL HORIZON II RANCH
COLLECTION SERIES:
© COPYRIGHT 2025 NATIONWIDE HOMES
ALL RIGHTS RESERVED

PAGE NO.

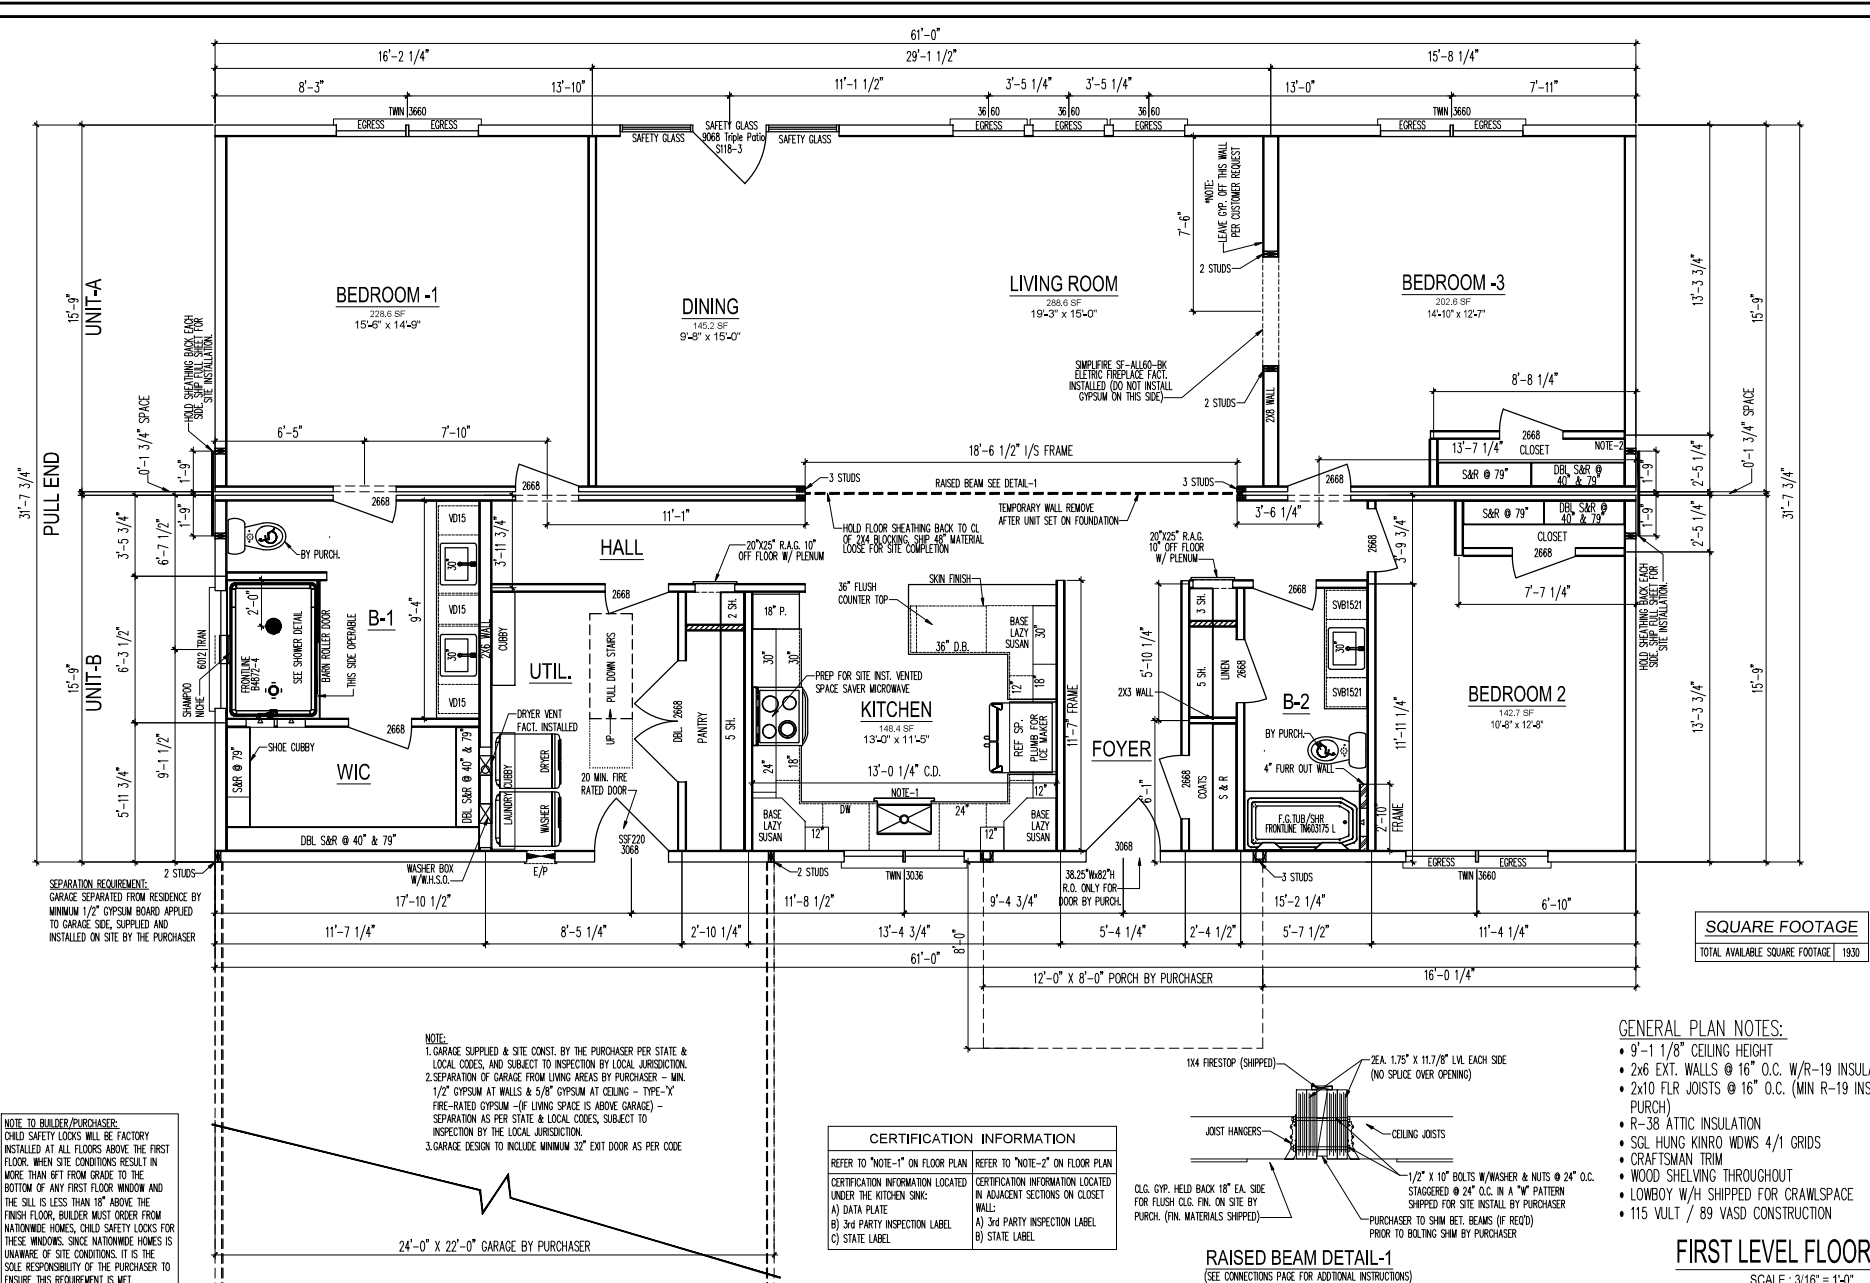

FIRST LEVEL FLOOR PLAN
SCALE: 3/16" = 1'-0"