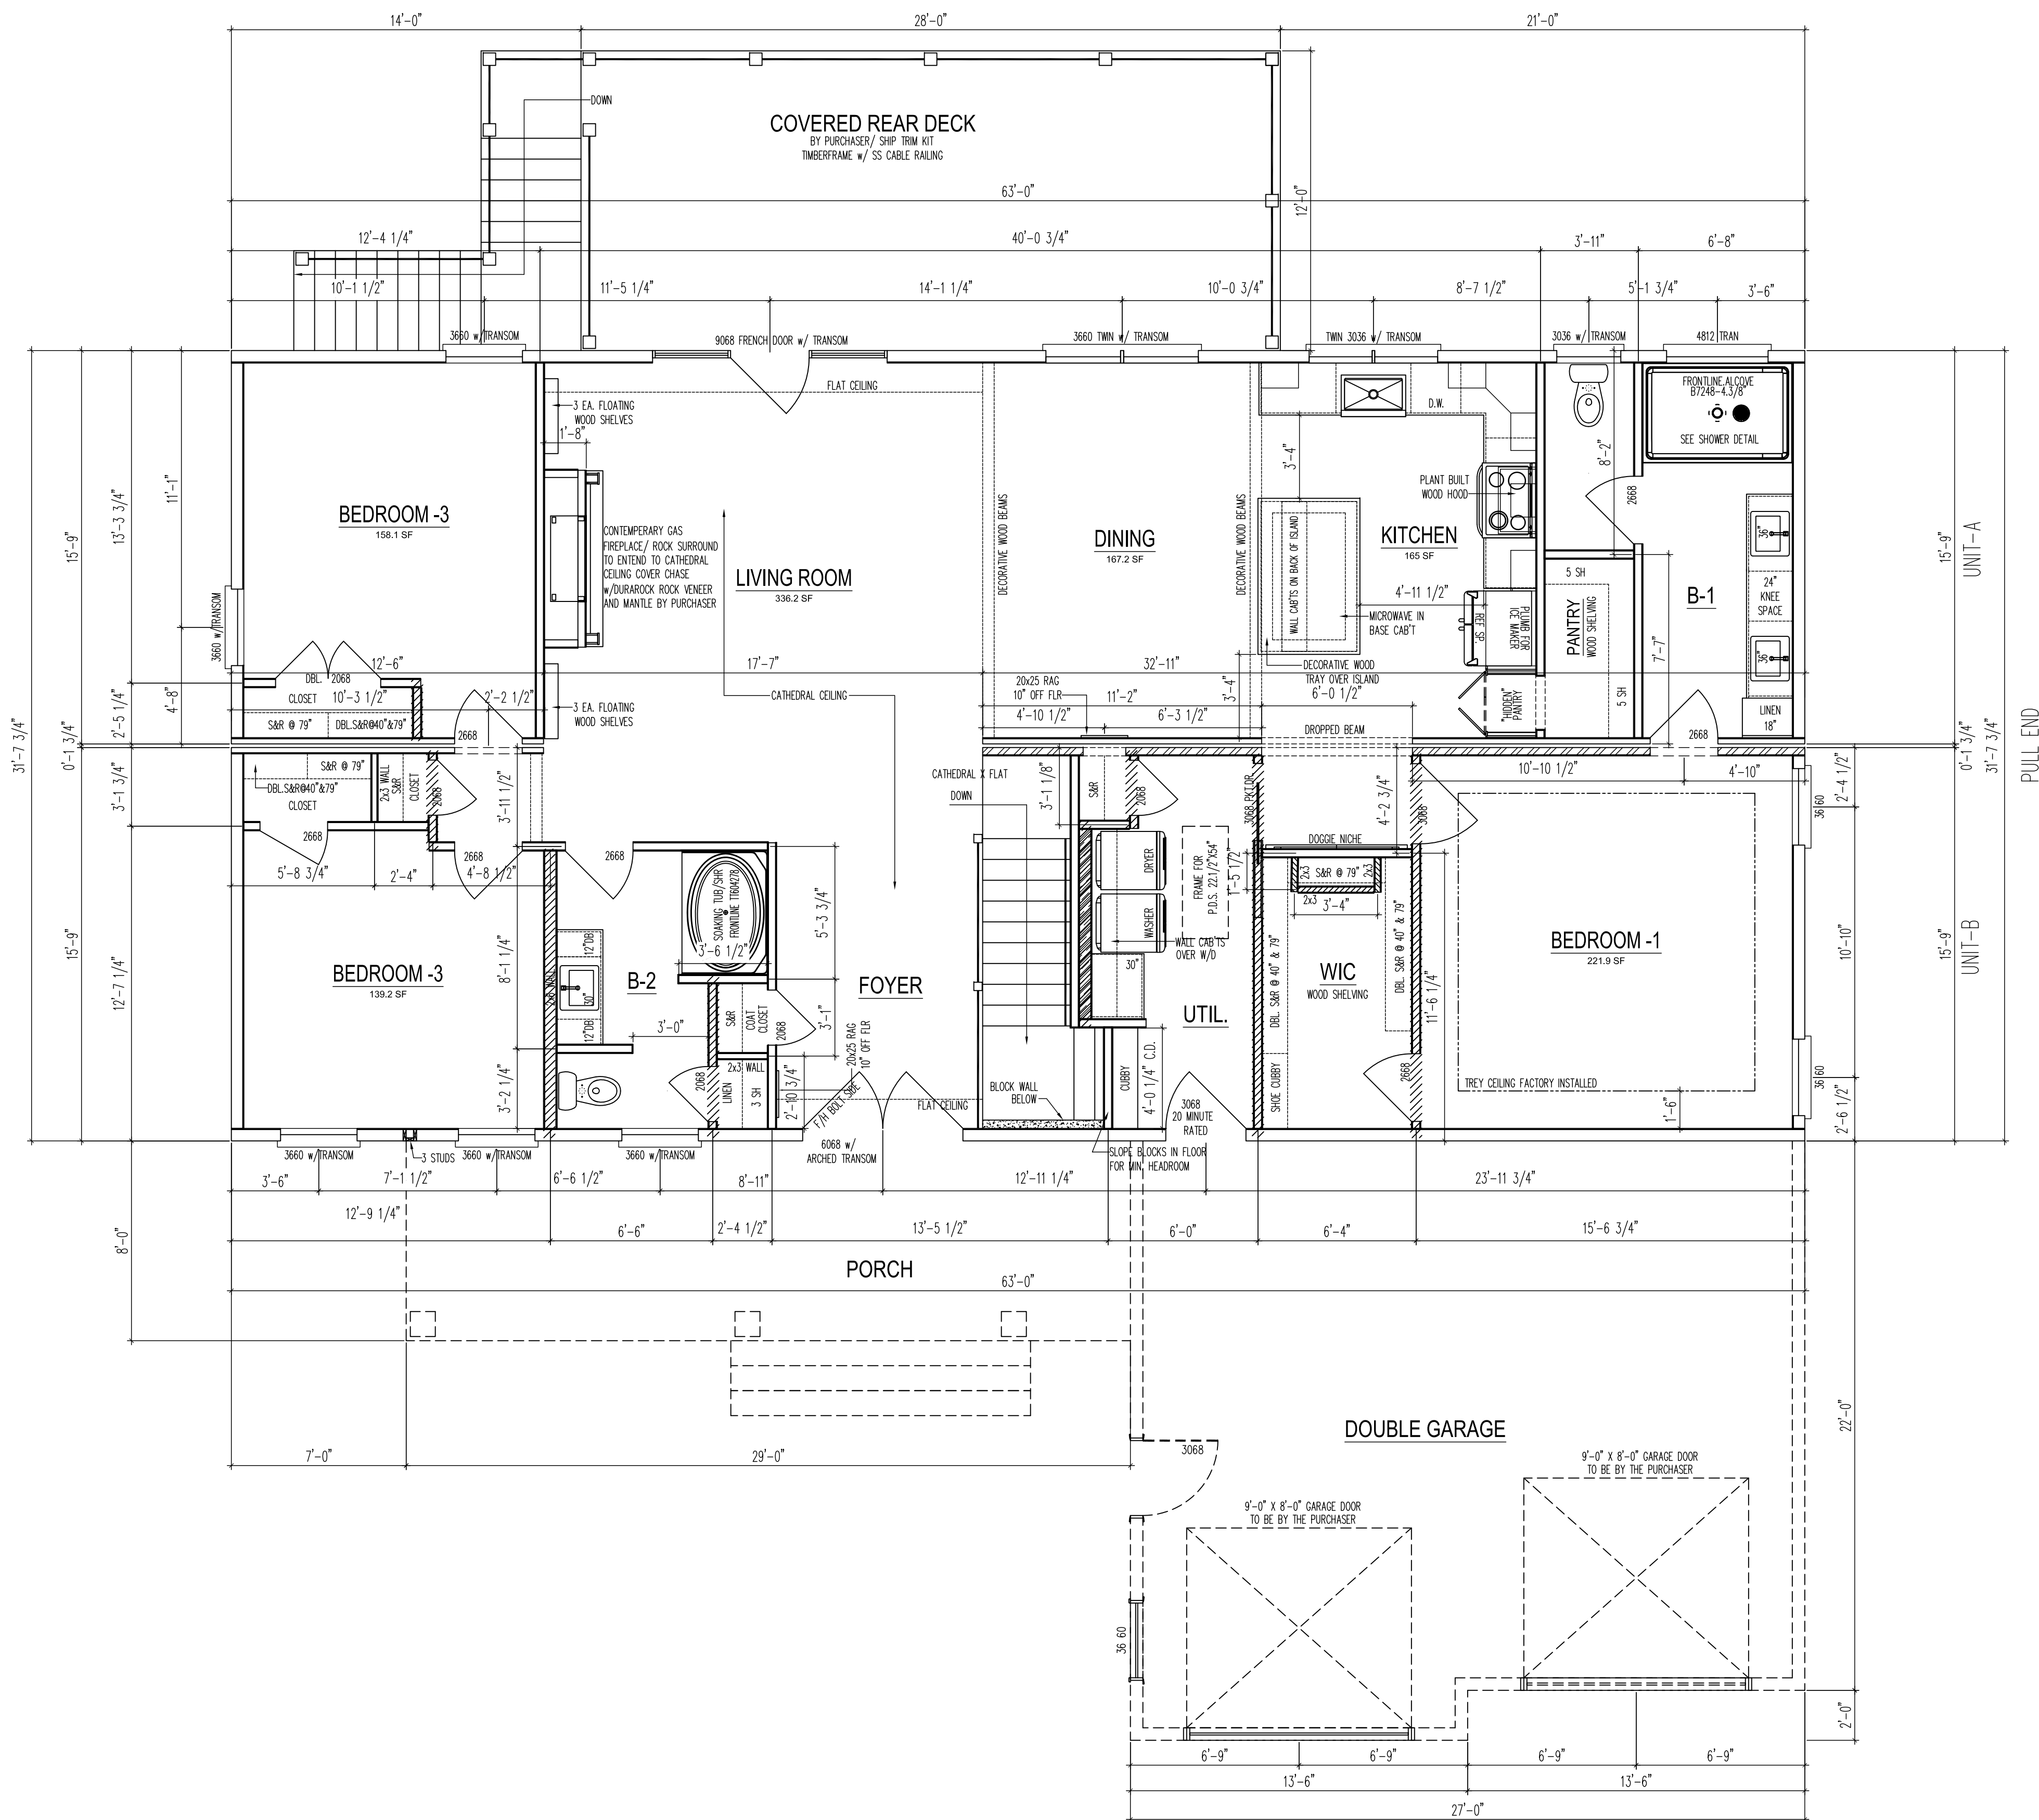


CERTIFICATION INFORMATION	
REFER TO "NOTE-1" ON FLOOR PLAN FOR CERTIFICATION INFORMATION LOCATED UNDER THE KITCHEN SINK.	REFER TO "NOTE-2" ON FLOOR PLAN FOR CERTIFICATION INFORMATION LOCATED IN ADJACENT SECTIONS ON CLOSET WALL.
A) DATA PLATE	A) 3rd PARTY INSPECTION LABEL
B) 3rd PARTY INSPECTION LABEL	B) STATE LABEL
C) STATE LABEL	

NOTE TO BUILDER/PURCHASER:
CHILD SAFETY LOCKS WILL BE FACTORY INSTALLED AT ALL FLOORS ABOVE THE FIRST FLOOR. WHEN SITE CONDITIONS RESULT IN MORE THAN 6FT FROM GRADE TO THE BOTTOM OF ANY FIRST FLOOR WINDOW AND THE SILL IS LESS THAN 18" ABOVE THE FINISH FLOOR, BUILDER MUST ORDER FROM CAVCO MARTINSVILLE. CHILD SAFETY LOCKS FOR THESE WINDOWS. SINCE CAVCO MARTINSVILLE IS UNAWARE OF SITE CONDITIONS, IT IS THE SOLE RESPONSIBILITY OF THE PURCHASER TO ENSURE THIS REQUIREMENT IS MET.

SEPARATION REQUIREMENT:
GARAGE SEPARATED FROM HABITABLE ROOMS IN BASEMENT AND RESIDENCE ABOVE BY MINIMUM 5/8" TYPE "X" GYPSUM BOARD APPLIED TO GARAGE SIDE OF WALLS & CEILING, SUPPLIED AND INSTALLED ON SITE BY THE PURCHASER

PLAN NAME: BUILD EXPERIENCE	PURCHASER: LIZZIO DEVELOPMENT
COLLECTION/SERIES:	JOB NO.:
© COPYRIGHT 2026 CAVCO-MARTINSVILLE ALL RIGHTS RESERVED	BLACKLINE DATE & BY: CONTRACT NO.:
	PLAN REVISION DATE: 6.15.2026 JDSOI PROCESS DATE & BY:
	PLOTTED: 7/7/2026 11:33 AM

1100 RIVES ROAD, MARTINSVILLE, VA 24112
(276) 632-7100
WWW.CAVCO.COM/NATIONWIDE

